




CONCEPTUAL LANDSCAPE BUFFER PLAN

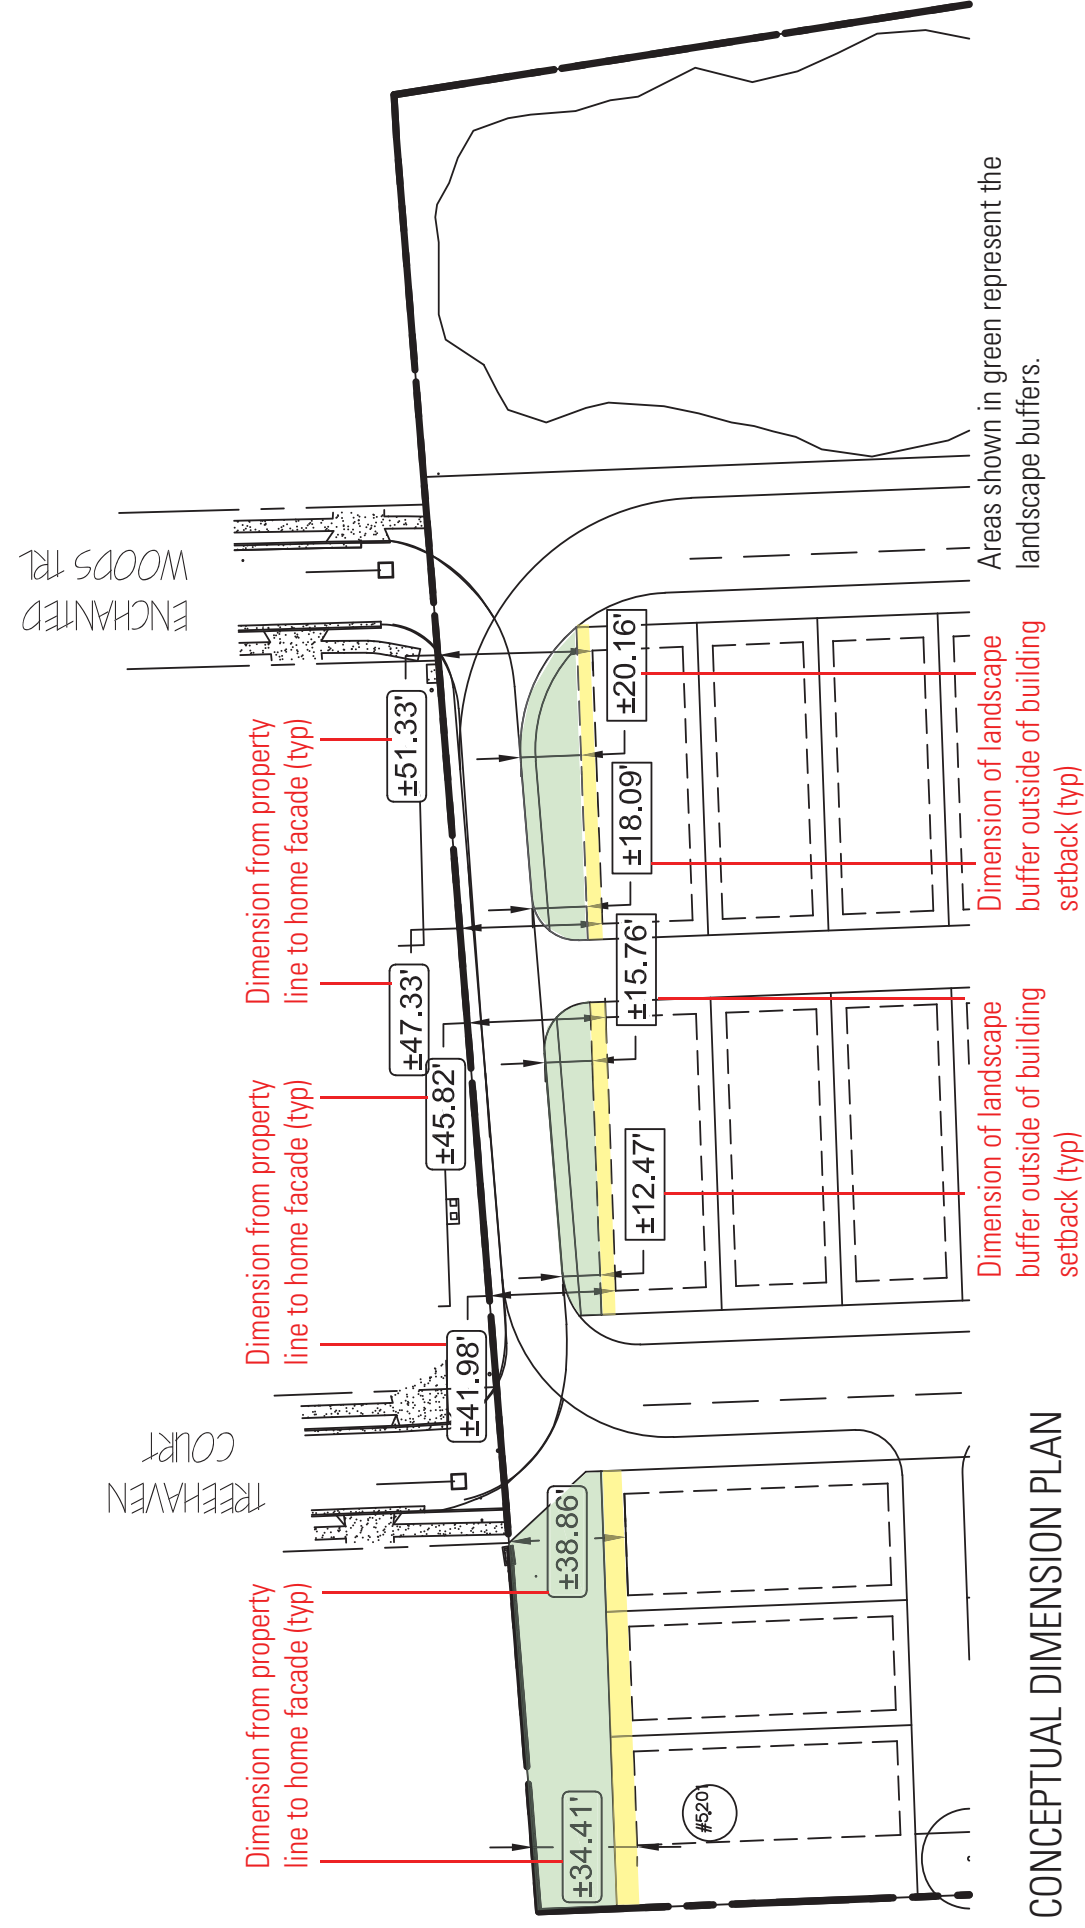

CONCEPTUAL DIMENSION PLAN

The Conceptual Plans above are Conceptual and are subject to change at the time of plat.

# OLD BLACK COLONY ROAD DEVELOPMENT:

## Exhibit F: Conceptual North Landscape Buffer Plan